

Perforated closer
flashing

Window Cill

ventilation


Vitrafix VF3 secret fixing
clip

Vitrafix VF3 horizontal rail

10 or 12mm Ceramapanel

Vitrafix VF3 Carrier System

Insulation

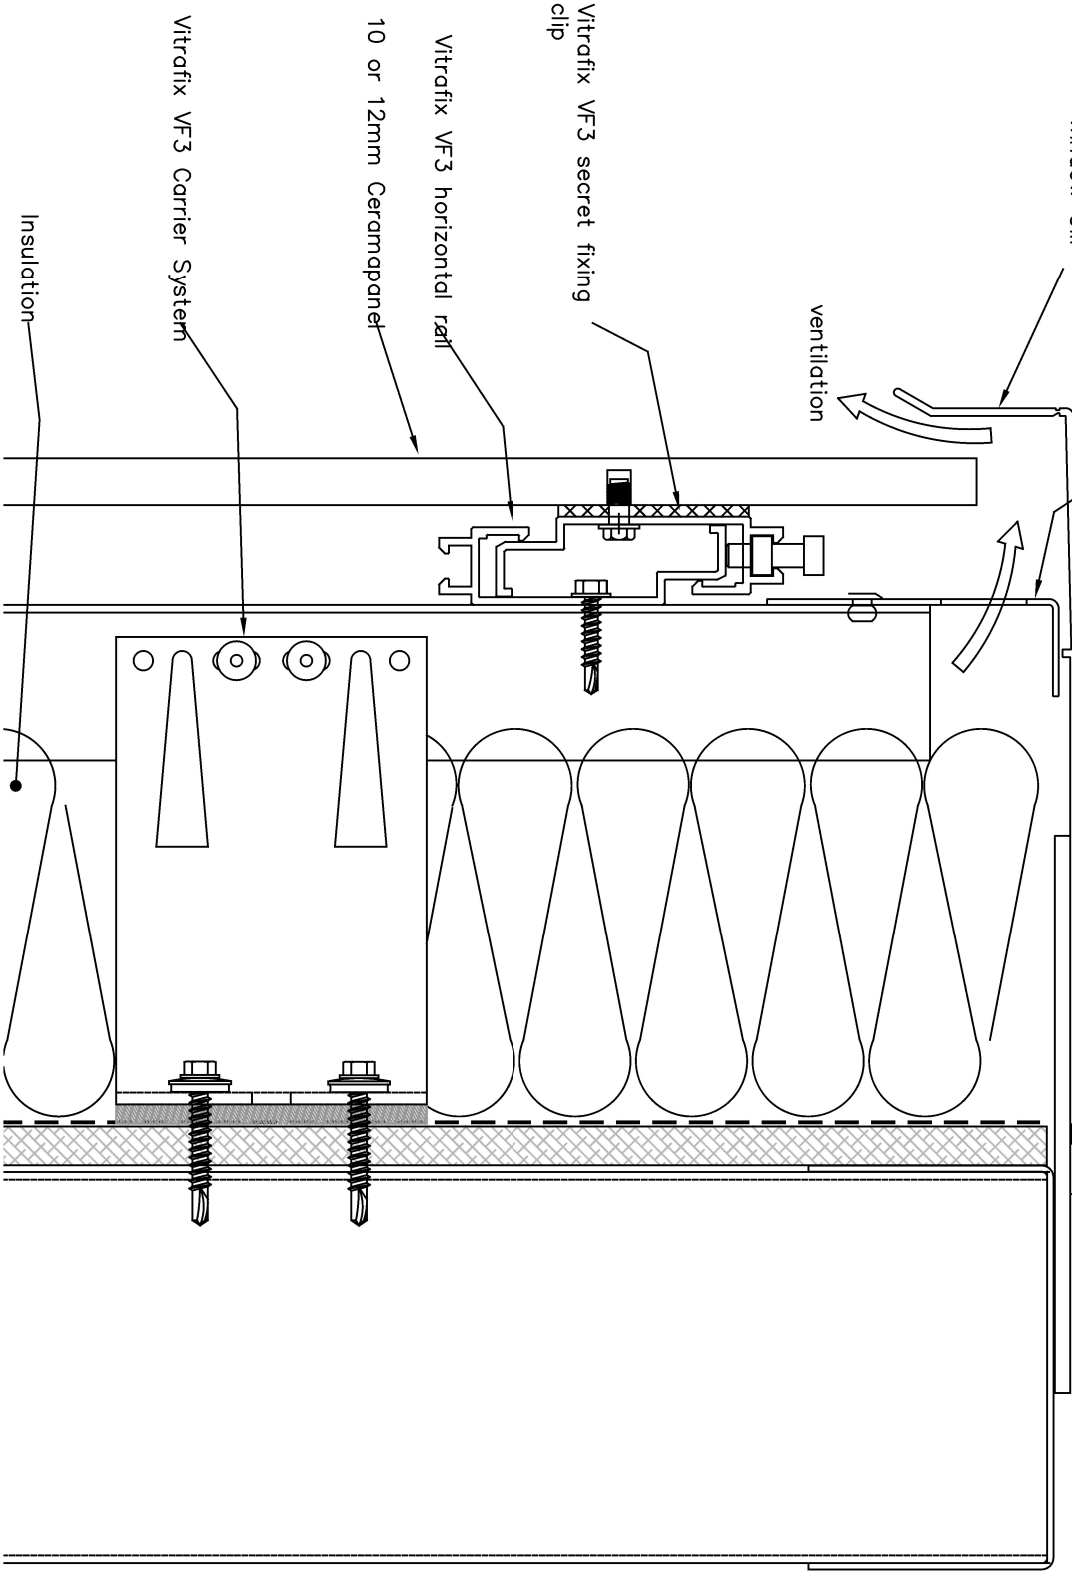

Fairview Europe Ltd t/a Valcan
Dunball House, Unit N Woodlands
Bristol Road, Bridgwater, TA6 4FJ
tel: 0844 800 7131
email: enquiries@valcan.co.uk

THESE DETAILS ARE LIMITED TO THE GENERALISED DESIGN
SPECIFICATION FOR THE PRODUCTS SHOWN AND ARE INTENDED
FOR INFORMATION ONLY. ANY USE OF
THE SAME IS AT THEIR OWN DISCRETION AND RISK.
FILE NAME: VF3Fix10CP-WindowCill.dwg
SCALE: 1 : 2 @ A4

UNLESS OTHERWISE
SPECIFIED, DIMENSIONS
ARE IN MILLIMETRES
ANGLES $\pm 0.1^\circ$
2PL $\pm 0.01\text{mm}$
3PL $\pm 0.001\text{mm}$

DRAWN: GB
CHECKED
ENG APPR
MGR APPR

DRAWING TITLE
CERAMAPANEL VITRAFIX VF3
WINDOW CILL

DATE January 2023
SHEET 10 OF 13
DRAWING No. CVF3-10
REV. 1/23