

Insulation continuous around supports

Factory fitted 'Z' rail


15 NOM.

2 or 3mm VITRADUAL

Vitrafix VF1 Carrier System

Wall

Thermal insulator

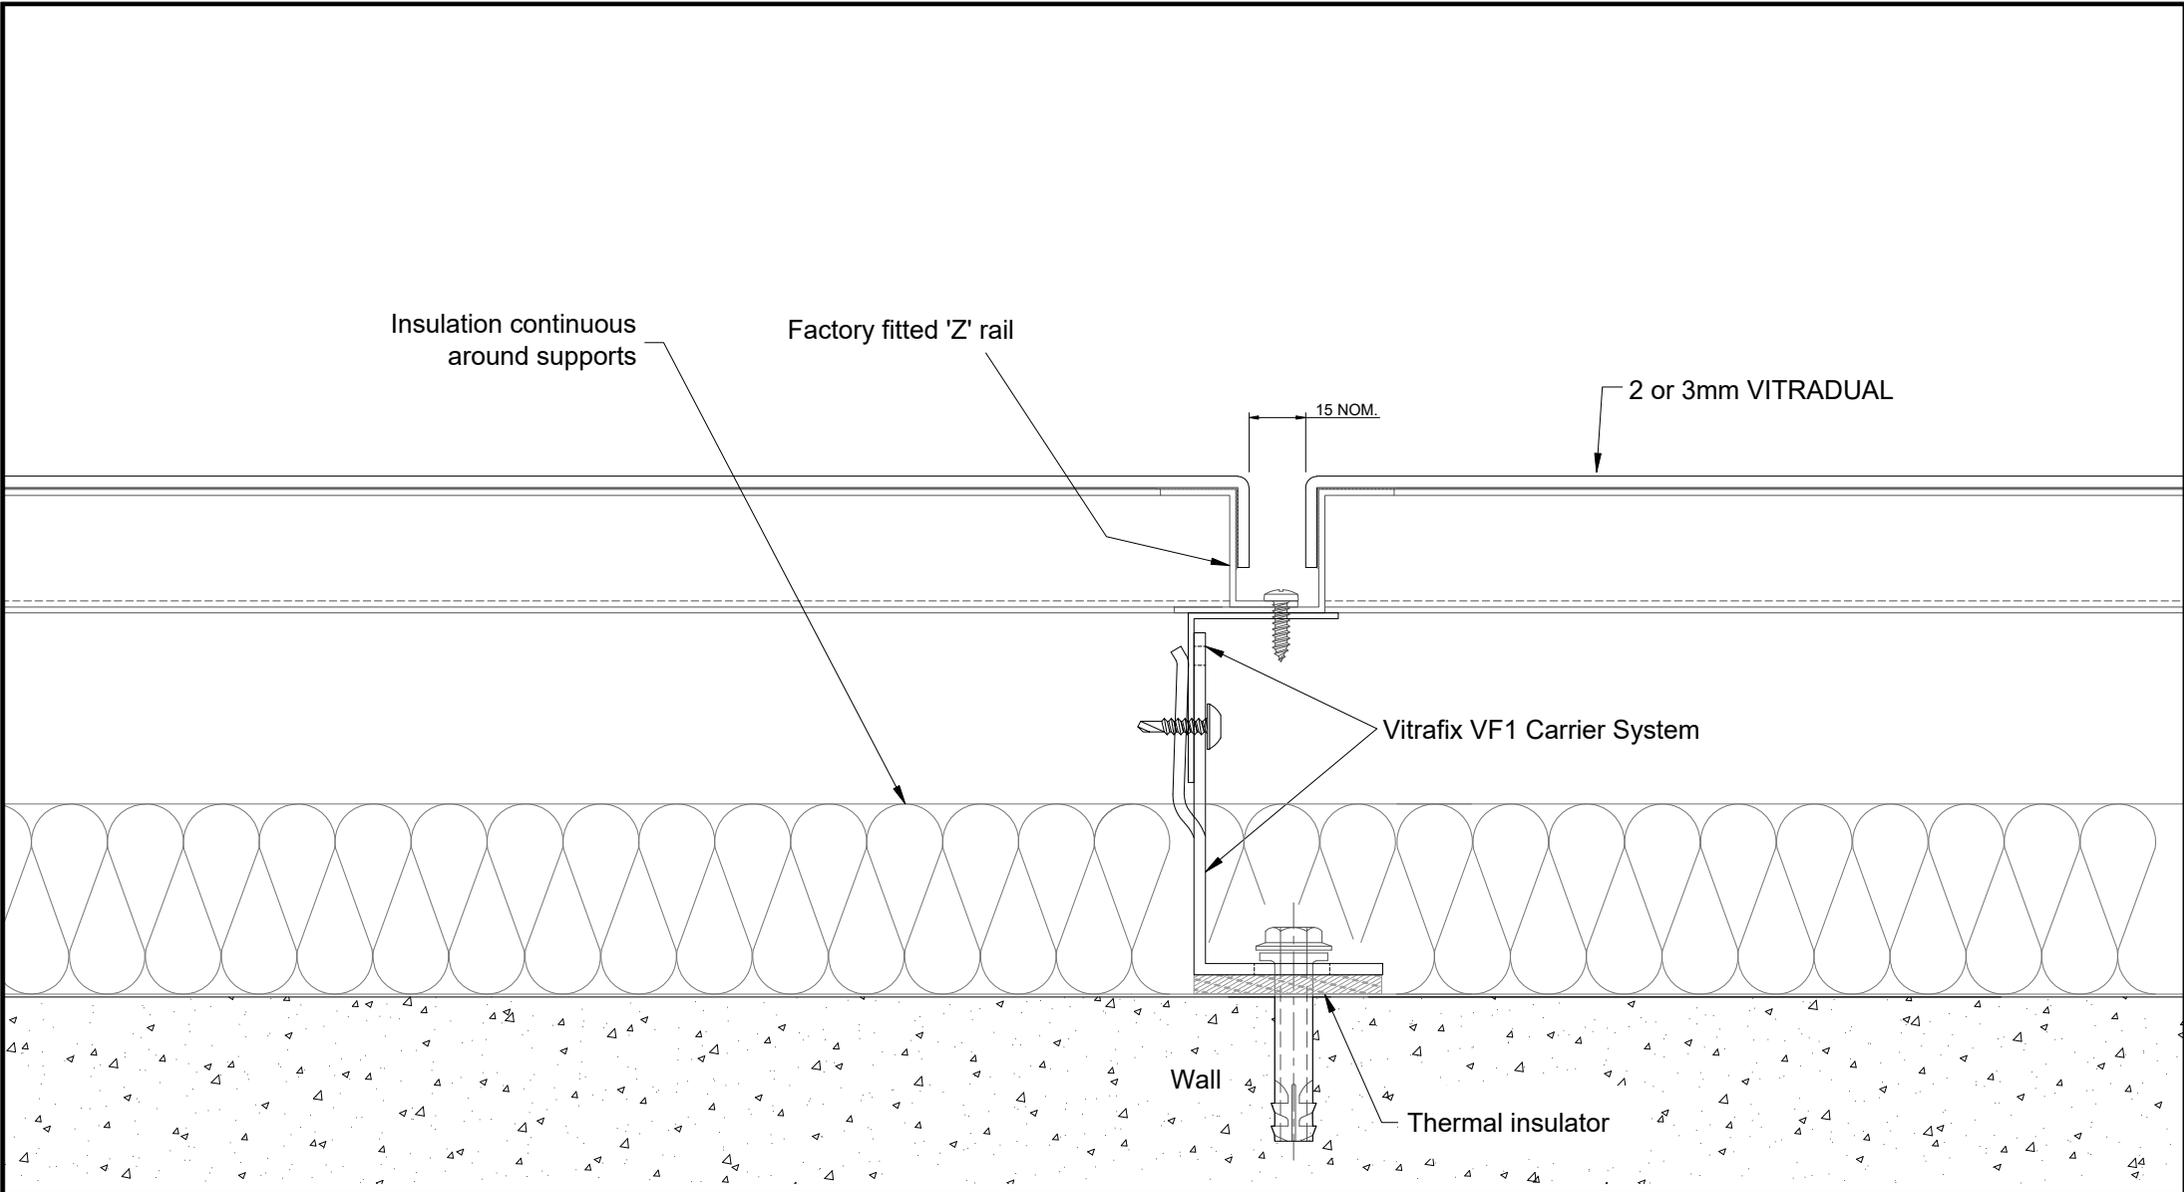

Fairview Europe Ltd t/a Valcan
 Dunball House, Unit N Woodlands Court
 Bristol Road, Bridgwater, TA6 4FJ
 tel: 0844 800 7131
 email: enquiries@valcan.co.uk

THESE DETAILS ARE LIMITED TO THE GENERALISED DESIGN SPECIFICATION FOR THE PRODUCTS SHOWN AND ARE INTENDED FOR USE BY A TECHNICALLY SKILLED PERSON ONLY - ANY USE OF THE SAME IS AT THEIR OWN DISCRETION AND RISK.

FILE NAME: VD-CassetteFixWide.dwg

SCALE: 1 : 2 @ A4

UNLESS OTHERWISE SPECIFIED, DIMENSIONS ARE IN MILLIMETRES
 ANGLES $\pm 0.1^\circ$
 2PL $\pm 0.01\text{mm}$
 3PL $\pm 0.001\text{mm}$

DRAWN:	RB
CHECKED:	GB
ENG APPR:	.
MGR APPR:	.

DRAWING TITLE

**CASSETTE FIX WIDE
 DETAIL SHOWING
 TYPICAL JOINT**

DATE April 2020

SHEET 1 OF 13

DRAWING No. REV.

VD-CFW-01 11/21