

Window sill

SFS

3mm VITRADUAL

Site fitted angle

Insulation continuous around supports


Thermal insulator

Fixing to structure to engineers details

Sheathing board

Breather Membrane

Vitrafix VF1 Carrier System

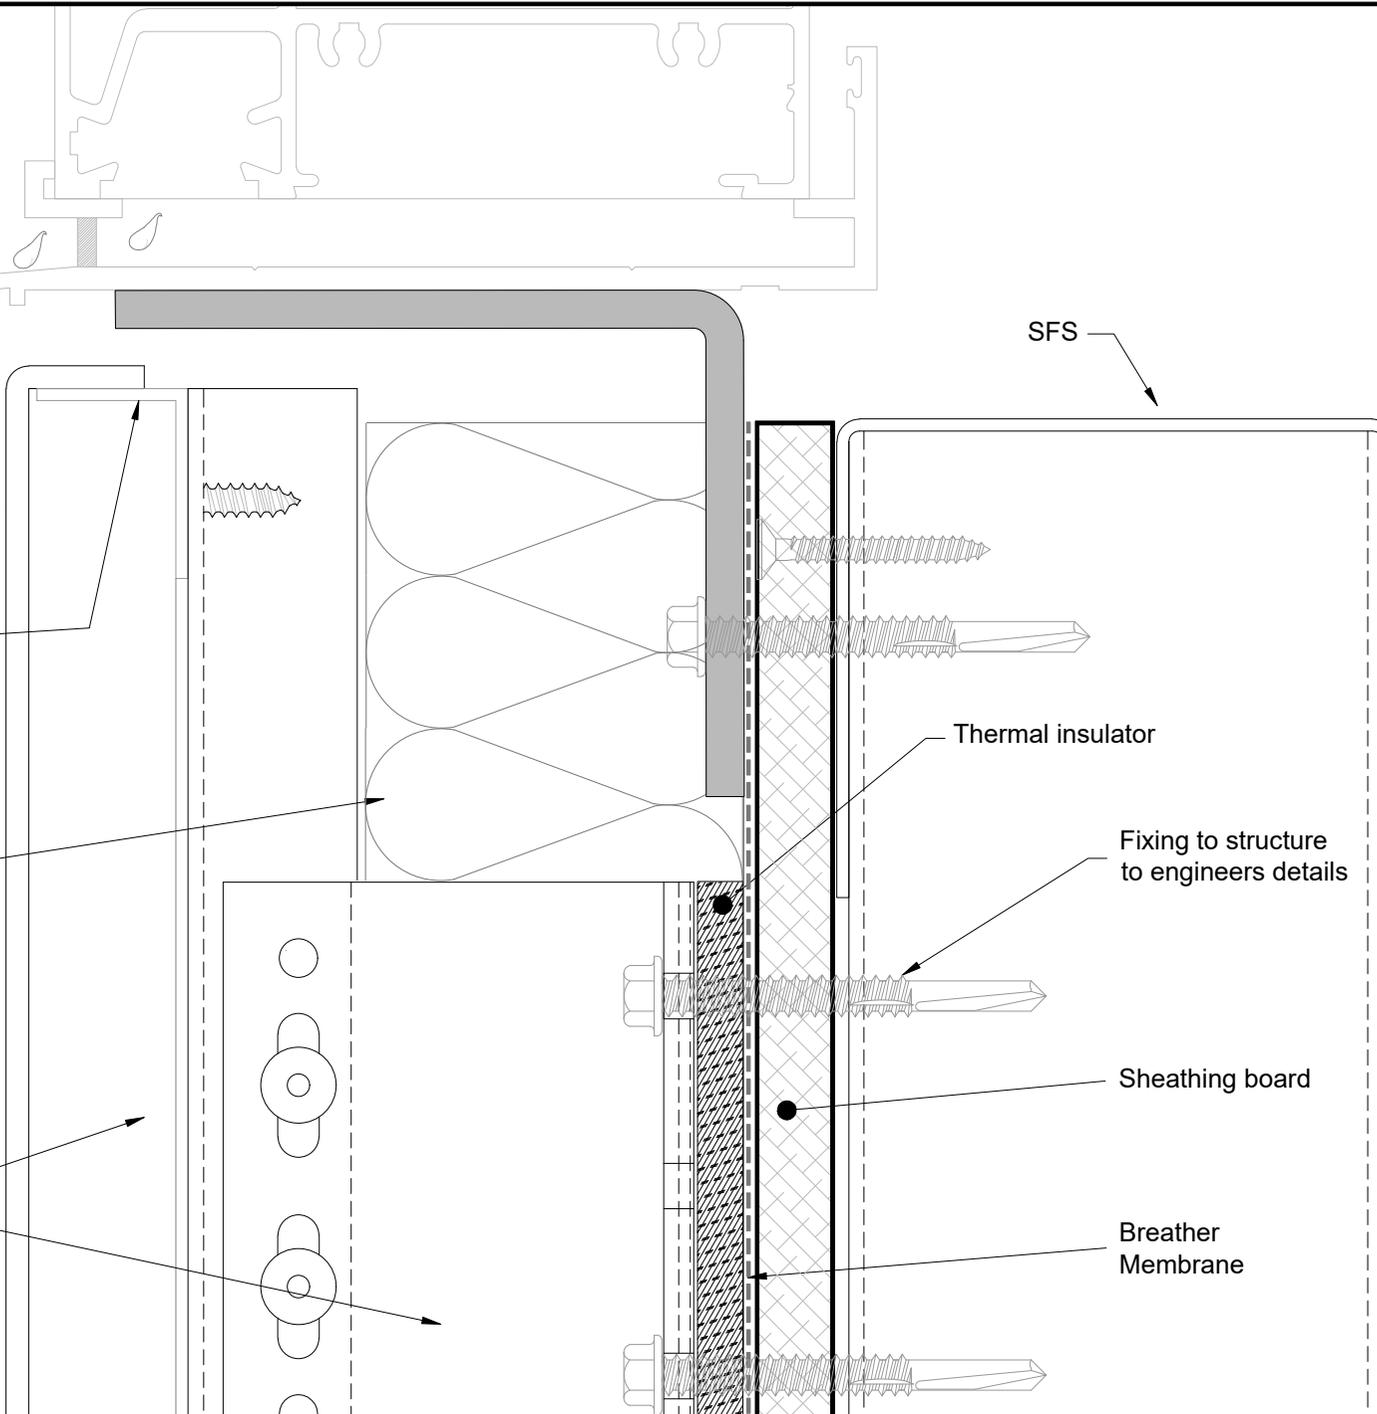

Dunball House, Unit N  
 Woodlands Court Business Park  
 Bridgwater, Somerset, TA6 4FJ  
 tel: 0844 800 7131  
 email: enquiries@valcan.co.uk

THESE DETAILS ARE LIMITED TO THE GENERALISED DESIGN SPECIFICATION FOR THE PRODUCTS SHOWN AND ARE INTENDED FOR USE BY A TECHNICALLY SKILLED PERSON ONLY - ANY USE OF THE SAME IS AT THEIR OWN DISCRETION AND RISK.  
 FILE NAME: VD-CassetteFix.dwg  
 SCALE: 1 : 1 @ A4

UNLESS OTHERWISE SPECIFIED, DIMENSIONS ARE IN MILLIMETRES  
 ANGLES ± 0.1°  
 2PL ± 0.01mm  
 3PL ± 0.001mm

DRAWN:	SL
CHECKED:	GB
ENG APPR:	.
MGR APPR:	.

DRAWING TITLE  
**CASSETTE FIX  
 DETAIL SHOWING  
 WINDOW SILL**

DATE	April 2020	
SHEET	10 OF 13	
DRAWING No.	VD-CF-10	REV. 11/21