



PANEL FIXING ARRANGEMENT

VITRADUAL RIVET = VFR4.820A4C,  
VITRAFIX 4.8X20MM A4 GRADE RIVET,  
5-13MM GRIP RANGE

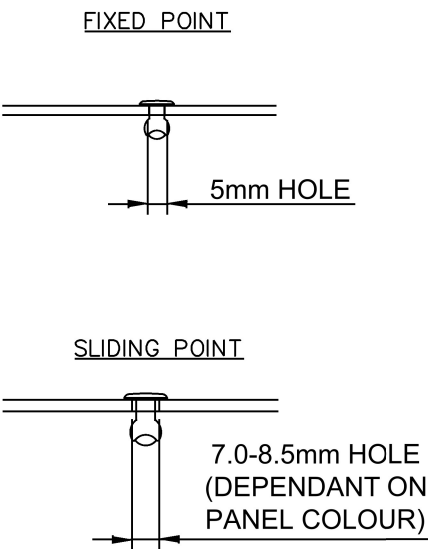

\*MINIMUM 1 FIXED POINT (FP) PER PANEL IN A CENTRAL LOCATION.  
ALL OTHER FIXINGS SLIDING POINT.

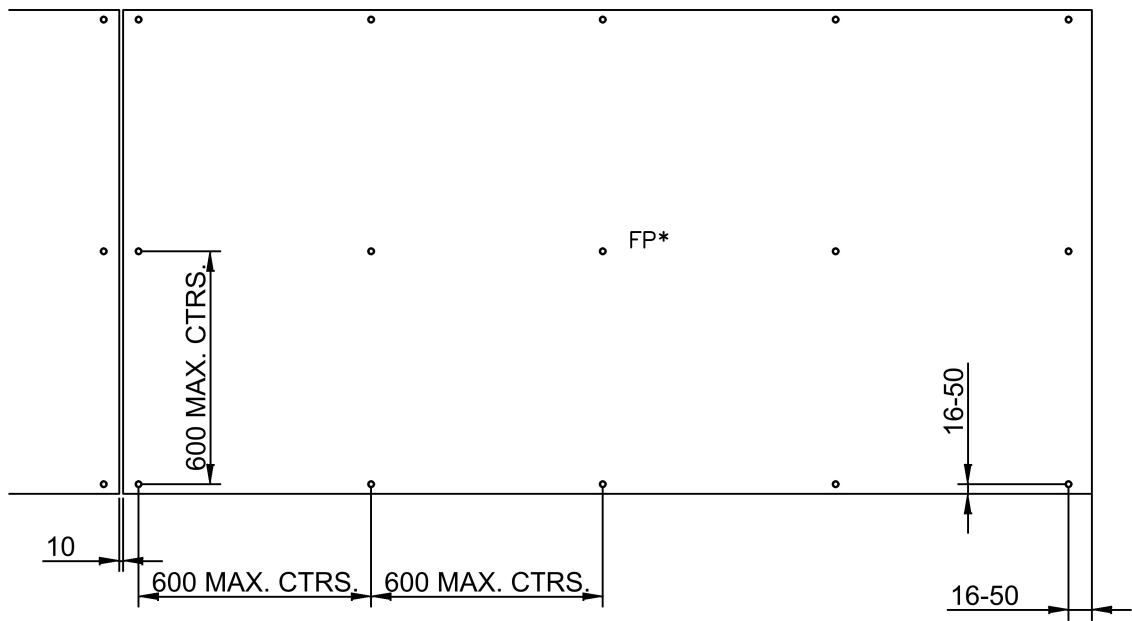

Fairview Europe Ltd t/a Valcan  
Dunball House, Unit N Woodlands  
Bristol Road, Bridgwater, TA6 4FJ  
tel: 0844 800 7131  
email: enquiries@valcan.co.uk

THESE DETAILS ARE LIMITED TO THE GENERALISED DESIGN  
SPECIFICATION FOR THE PRODUCTS SHOWN AND ARE INTENDED  
FOR USE BY A TECHNICALLY SKILLED PERSON ONLY - ANY USE OF  
THE SAME IS AT THEIR OWN DISCRETION AND RISK.  
FILE NAME: VDRivetFix1-FixingSpec.dwg  
SCALE: 1:20&1:2@ A4

UNLESS OTHERWISE  
SPECIFIED, DIMENSIONS  
ARE IN MILLIMETRES  
ANGLES  $\pm 0.1^\circ$   
2PL  $\pm 0.01\text{mm}$   
3PL  $\pm 0.001\text{mm}$

DRAWN: MTC  
CHECKED -  
ENG APPR -  
MGR APPR -

DRAWING TITLE  
VITRADUAL RIVET FIX  
FIXING SPECIFICATION

DATE January 2022  
SHEET 1 OF 14  
DRAWING No. VD-RF-11/22  
REV.