

Sheathing Board and Membrane  
(as required)

Insulation (as required)

30mm Overlap

Vitrafix Self Drill Fixing

Everlap Plank

Aluminium horiz top hat support


Aluminium vert top hat support

30mm Overlap

EPDM Rail Tape

Light Weight  
Steel Frame

FIRE CAVITY BARRIERS TO MEET  
CURRENT BUILDING REGULATIONS  
MUST BE CONSIDERED

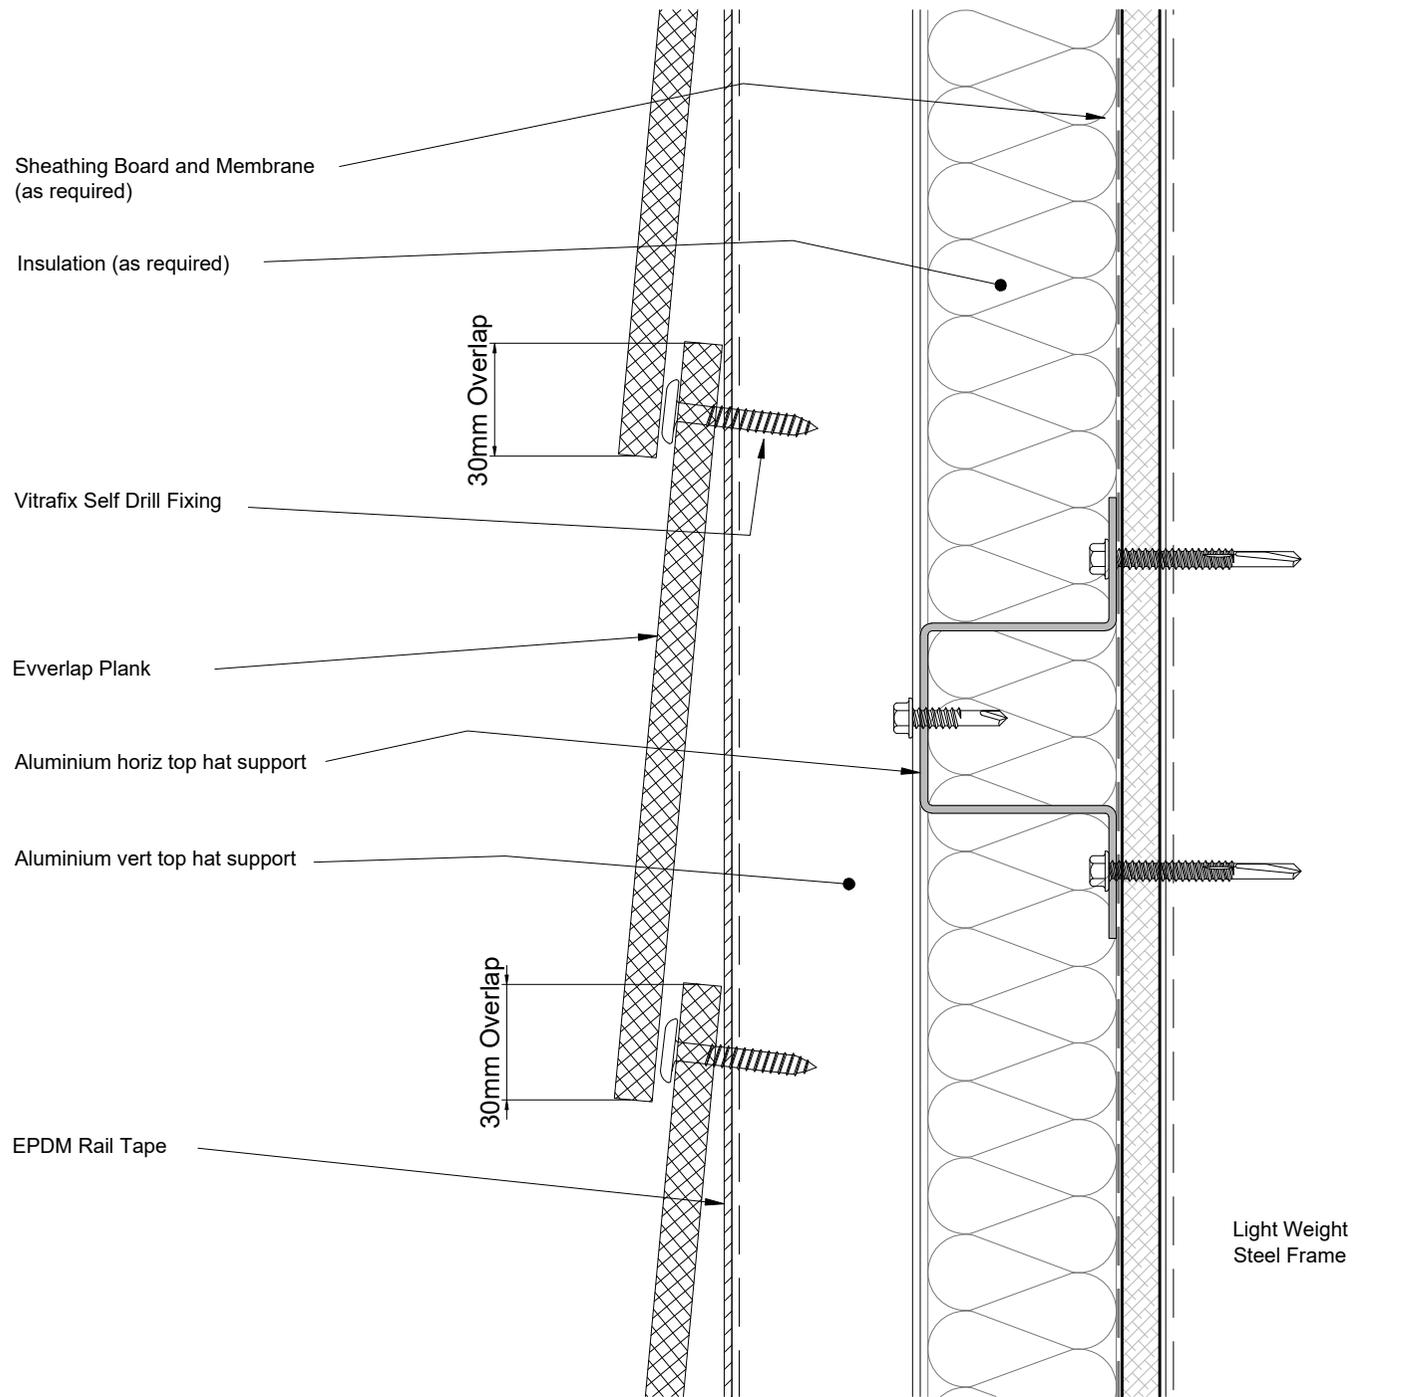

Fairview Europe Ltd t/a Valcan  
Dunball House, Unit N Woodlands Court  
Bristol Road, Bridgwater, TA6 4FJ  
tel: 0844 800 7131  
email: enquiries@valcan.co.uk

THESE DETAILS ARE LIMITED TO THE GENERALISED DESIGN  
SPECIFICATION FOR THE PRODUCTS SHOWN AND ARE INTENDED  
FOR USE BY A TECHNICALLY SKILLED PERSON ONLY - ANY USE OF  
THE SAME IS AT THEIR OWN DISCRETION AND RISK.  
FILE NAME: EVERLAP TOP HAT  
SCALE: NTS @ A4

UNLESS OTHERWISE  
SPECIFIED, DIMENSIONS  
ARE IN MILLIMETRES  
ANGLES  $\pm 0.1^\circ$   
2PL  $\pm 0.01\text{mm}$   
3PL  $\pm 0.001\text{mm}$

DRAWN:	RB
CHECKED:	.
ENG APPR:	.
MGR APPR:	.

DRAWING TITLE

**EVERLAP PLANK  
SECTION**

DATE Nov 2021

SHEET 1 OF 7

DRAWING No.

**EVV-11**

REV.

**11/21**