

Ply and packing to achieve 2° slope

Perforated closer and support flashing

Aluminium secret-fix coping bracket

Compressible neoprene foam pads

PPC Aluminium Secret-fix coping

ventilation


Vitrafix VF3 secret fixing clip

Vitrafix VF3 horizontal rail

10 or 12mm Ceramapanel

Vitrafix VF3 Carrier System

Insulation

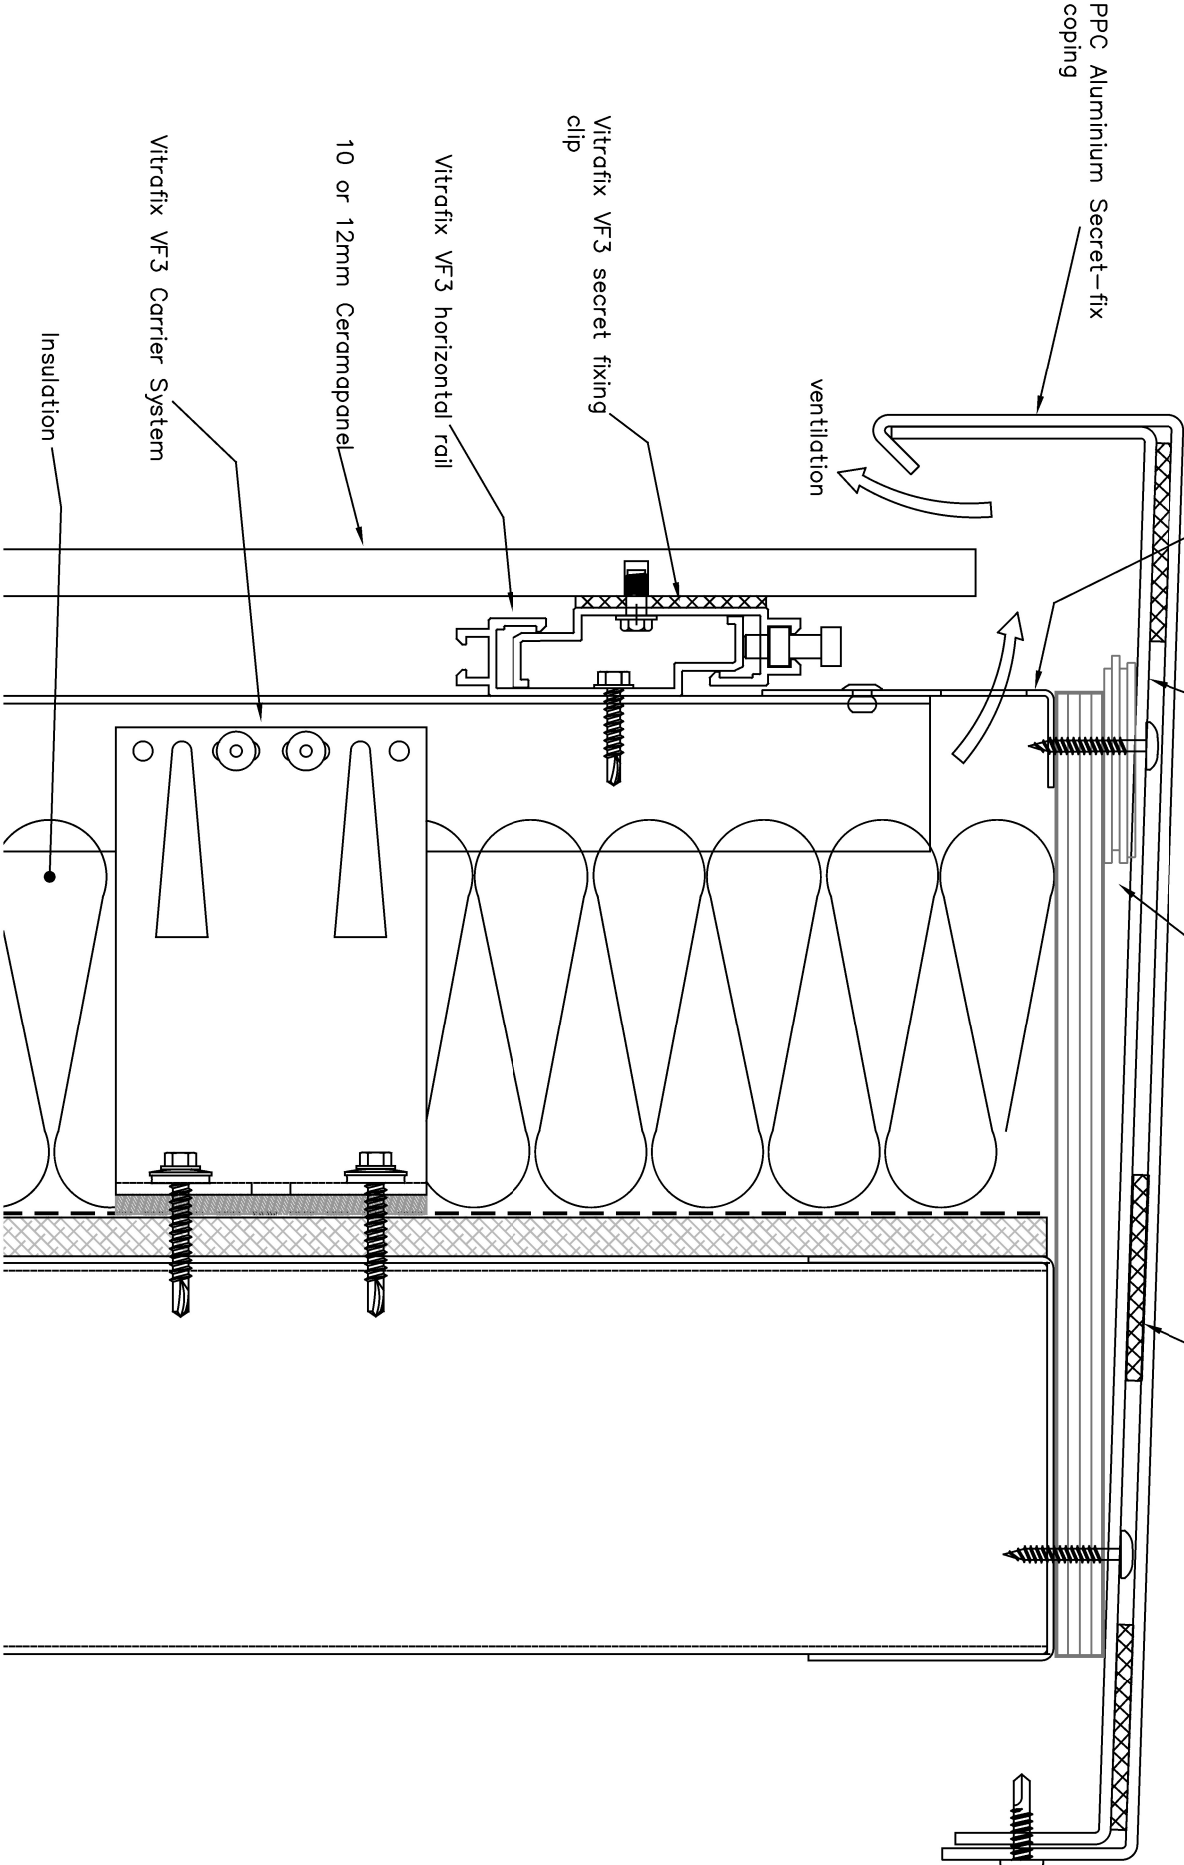

Fairview Europe Ltd t/a Valcan  
Dunball House, Unit N Woodlands  
Bristol Road, Bridgwater, TA6 4JH  
tel: 0844 800 7131  
email: enquiries@valcan.co.uk

THESE DETAILS ARE LIMITED TO THE GENERALISED DESIGN  
SPECIFICATION FOR THE PRODUCTS SHOWN AND ARE INTENDED  
FOR INFORMATION ONLY. ANY USE OF  
THE SAME IS AT THEIR OWN DISCRETION AND RISK.  
FILE NAME: VF3Fix13CP-Coping.dwg  
SCALE: 1 : 2 @ A4

UNLESS OTHERWISE  
SPECIFIED, DIMENSIONS  
ARE IN MILLIMETRES  
2PL ± 0.01mm  
3PL ± 0.001mm

DRAWN: GB  
CHECKED  
ENG APPR  
MGR APPR

DRAWING TITLE  
CERAMAPANEL VITRAFIX VF3  
COPING

DATE January 2023  
SHEET 13 OF 13  
DRAWING NO. CVF3-13  
REV. 1/23